

2.0' Stickup  
on well casing

Ground Level

Well Casing: 6 5/8" OD x  
6" ID Steel


Well Screen: 0.02" Slots, 2" vert.  
36 x 70 rows per 20' section =  
0.91 sq. ft. slot area

Well Screen: 0.02" Slots, 2" vert.  
36 x 70 rows per 20' section =  
0.71 sq. ft. slot area

Well Screen: 0.02" Slots, 2" vert.  
36 x 70 rows per 20' section =  
1.41 sq. ft. slot area

Well Screen: 0.02" Slots, 2" vert.  
36 x 35 rows per 10' section =  
0.20 sq. ft. slot area

12" nominal borehole

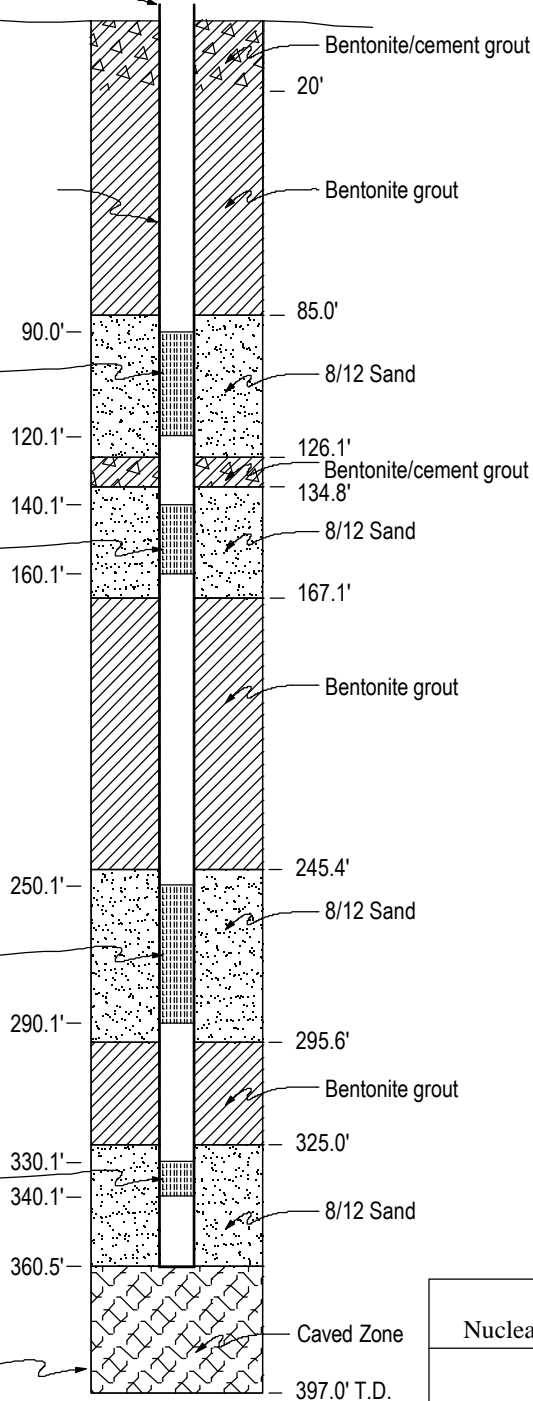

NOTES

1. Horizontal scale exaggerated 50X.
2. All depths referenced to ground level.
3. All casing and screen is flush threaded.

<p>Nye County, Nevada Nuclear Waste Repository Project Office</p>	
<p>Early Warning Drilling Program NC - EWDP - 9SX Well Completion Diagram</p>	
Date: 03/99	Geologist: KDD
Scale: 1" = 50'	Drawn by: JSW