


for surface completion detail see Wellhead Protection Diagram

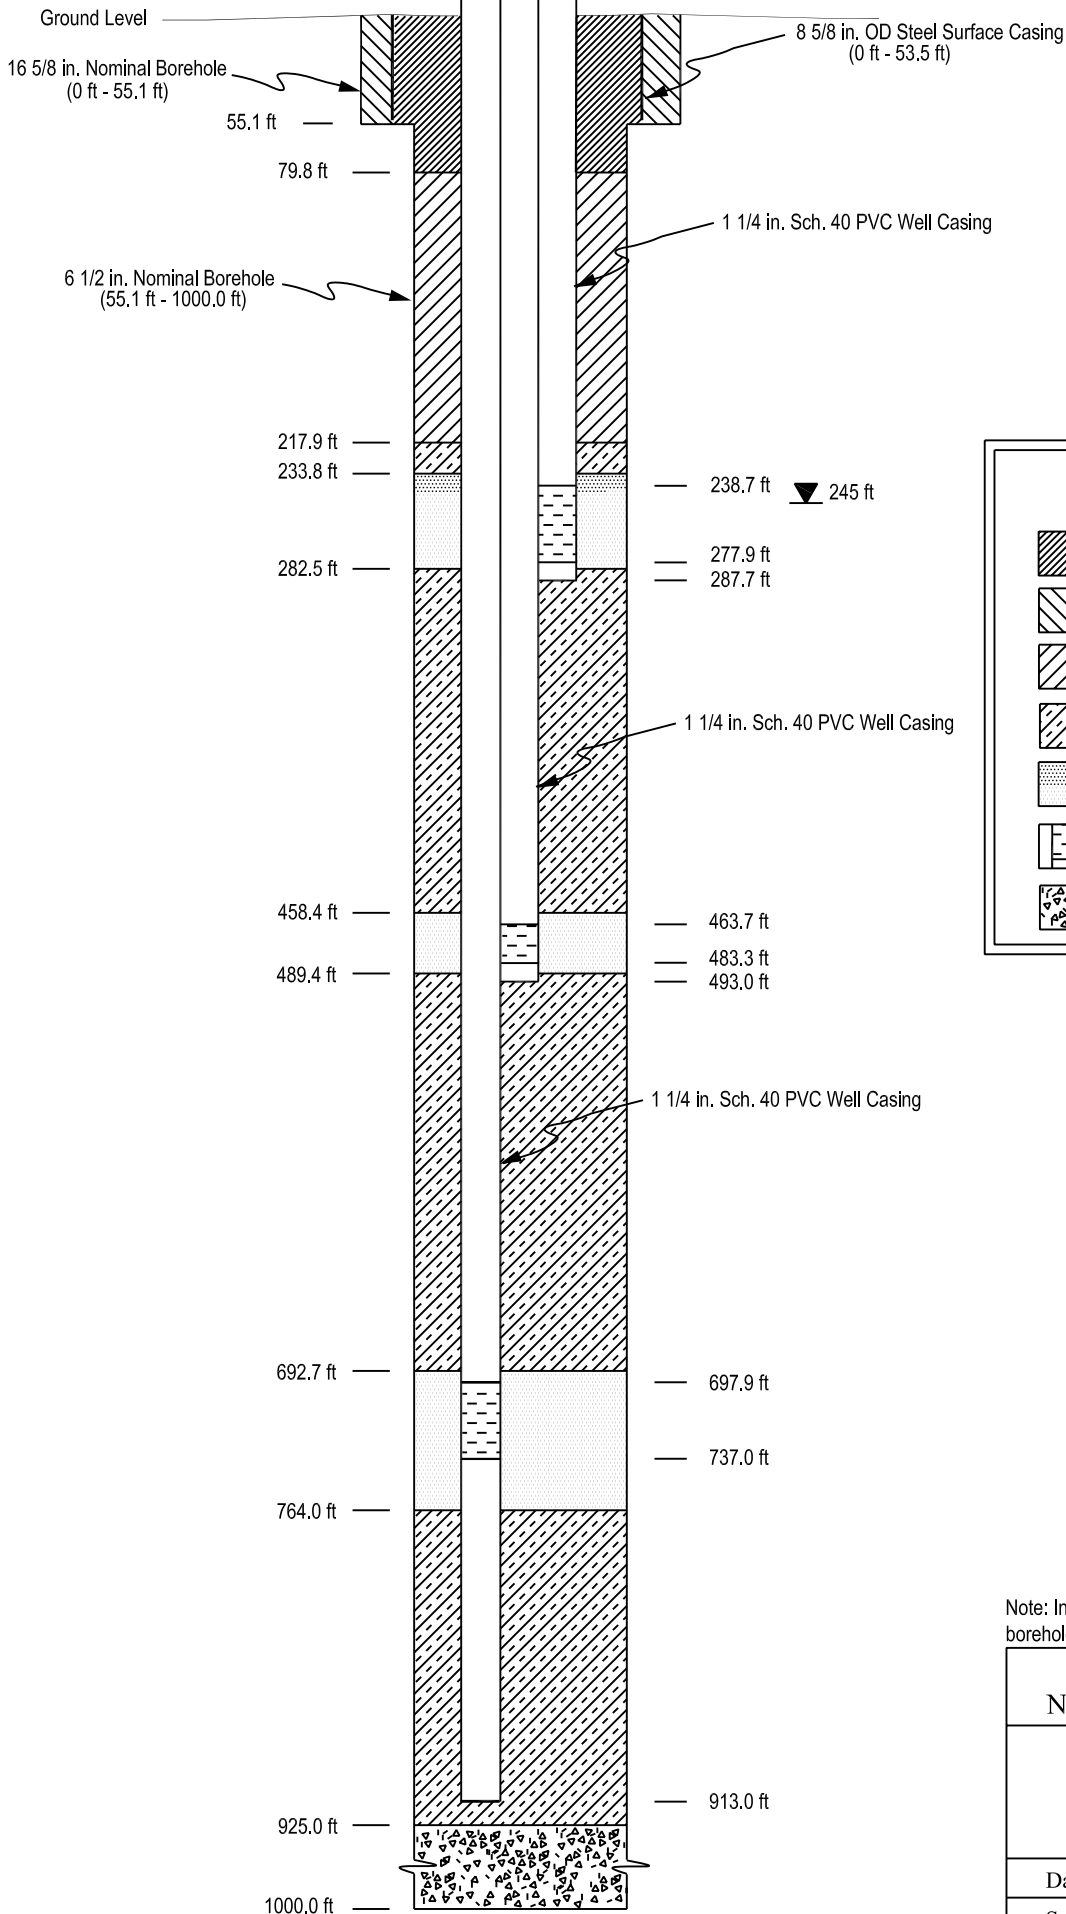

EXPLANATION	
	Granular Bentonite (3/8 in. dry)
	Cement Grout
	Bentonite Grout (≥30% solids)
	Sand (8/12 Mesh) / Granular Bentonite (8 Mesh) (~2:1 by weight)
	Colorado Silica Sandpack (8/12 Mesh)
	Well Screen (0.02 in. slots, 4.0 in. <sup>2</sup> /ft open area)
	Caved Material

Note: Indicated water level is approximate open hole water level with borehole drilled to 1000 ft.

Nye County, Nevada Nuclear Waste Repository Project Office		
Early Warning Drilling Program NC-EWDP-32P		
Date: 05/06	Geologist: BW	Checked by: JSW
Scale: none	Drawn by: KJG	Approved by: DS