

Summary MP Casing Log

Company: Nye County
Well: EWDP-22S (R1 for 5-in riser)
Site: Amargosa Valley NV
Project: EWDP

Job No: WB740
Author: DL

Well Information

Reference Datum: Ground Level
Elevation of Datum: 0.00 ft.
MP Casing Top: 0.00 ft.
MP Casing Length: 1185.02 ft.

Borehole Depth: 1196.50 ft.
Borehole Inclination: vertical
Borehole Diameter: 14.75 in.

Well Description:

Plastic MP55 System

Other References:

Refitted with 5-inch SCH 80 PVC Riser Pipe
MP packers deflated/re-inflated
6 5/8 OD steel well pipe


File Information

File Name: 22S_REV1.WWD
Report Date: Wed Mar 05 11:19:14 2003


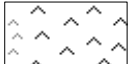

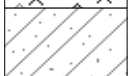
 
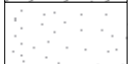





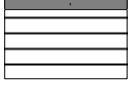


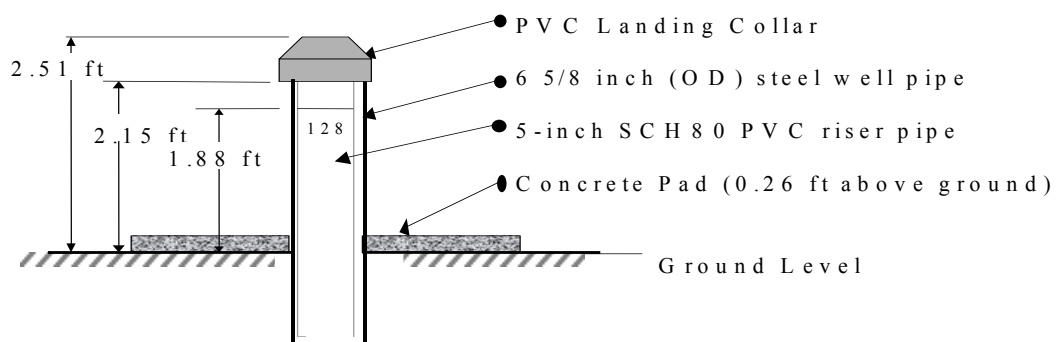


File Date: Mar 02 12:16:27 2003

Sketch of Wellhead Completion

EWDP - 22S Surface Completion (R1)



Legend
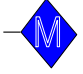
| (Qty) MP Components (Library - WD Library 7/27/00) | Geology | Backfill/Casing |
|--|---------|---|
|  (56) 005PVC - 5 inch PVC, 10 ft | |  Grout |
|  (7) 0612 - MP55 Packer, Stiffened, SS | |  Bentonite, Sand |
|  (62) 0601M30 - MP55 Casing, 3.0 m, PVC | |  Sand Fine |
|  (4) 0601M15 - MP55 Casing, 1.5 m, PVC | |  Sand Coarse |
|  (1) 0603 - MP55 End Plug | |  Mild Steel |
|  (56) 00 PVC5 - 5-inch PVC Casing Joint | |  Well Screen |
|  (1) 062501 - MP55 - 4 inch PVC | | |
|  (62) 0602 - MP55 Regular Coupling | | |
|  (7) 0605 - MP55 Measurement Port | | |
|  (4) 0607 - MP55 Hydraulic Pumping Port | | |
|  (4) 0608 - MP55 Magnetic Location Collar | | |




Summary MP Casing Log
Nye County

Job No: WB740
Well: EWDP-22S (R1 for 5-in riser)

Scale Back- MP
Feet fill Log
Zone
No.

Scale Back- MP
Feet fill Log
Zone
No.

Scale Back- MP
Feet fill Log
Zone
No.

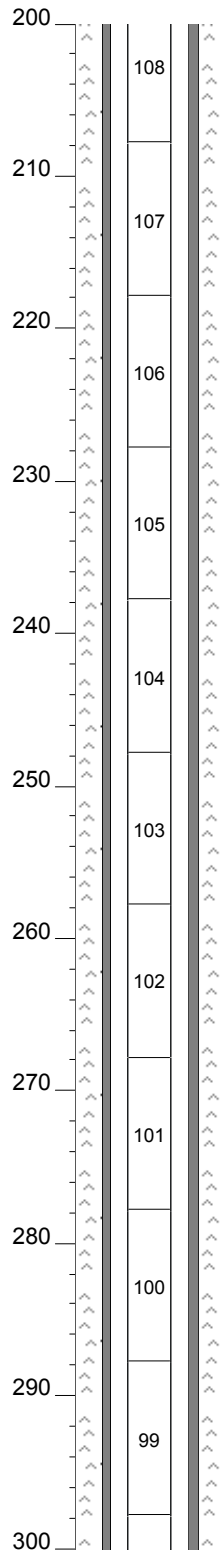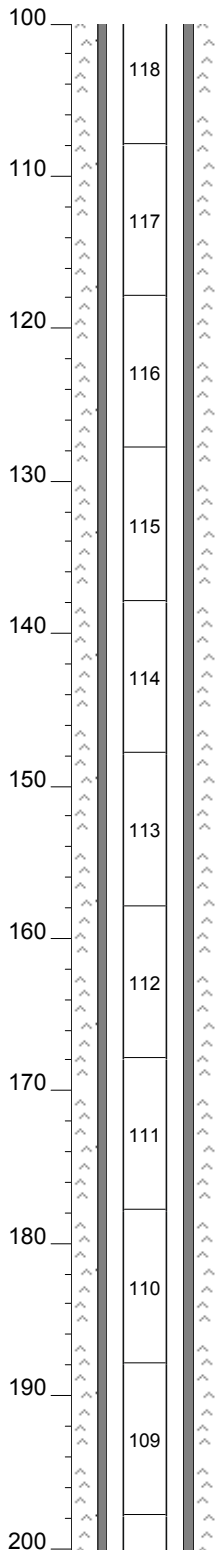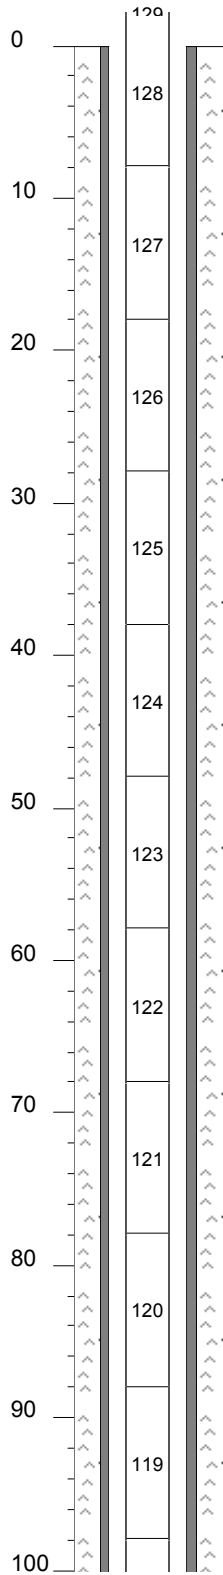




Summary MP Casing Log Nye County

Job No: WB740
Well: EWDP-22S (R1 for 5-in riser)

Scale Back- MP
Feet fill Log
Zone
No.

Scale Back- MP
Feet fill Log
Zone
No.

Scale Back- MP
Feet fill Log
Zone
No.

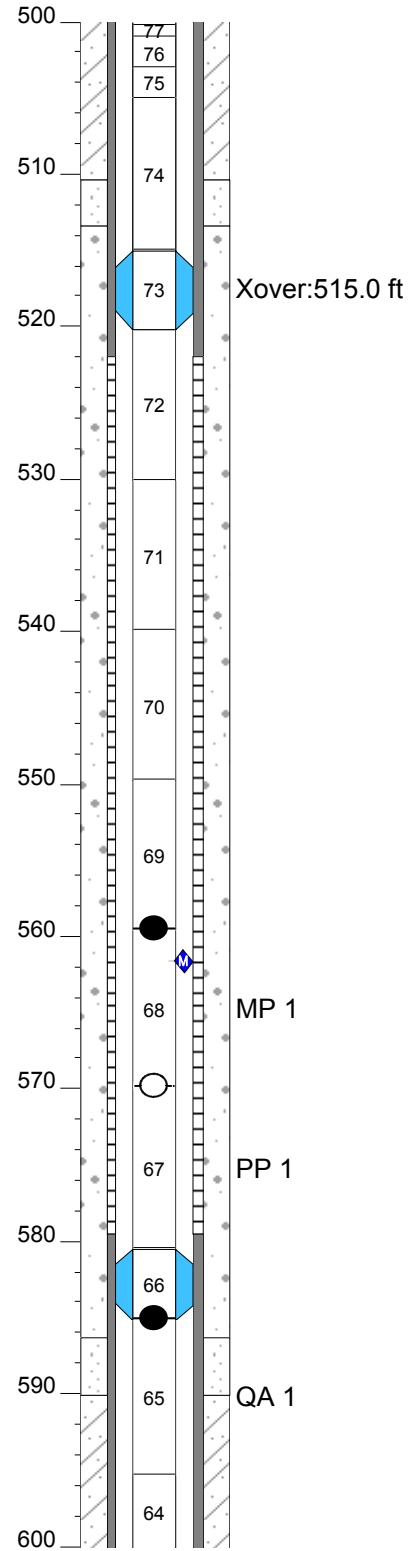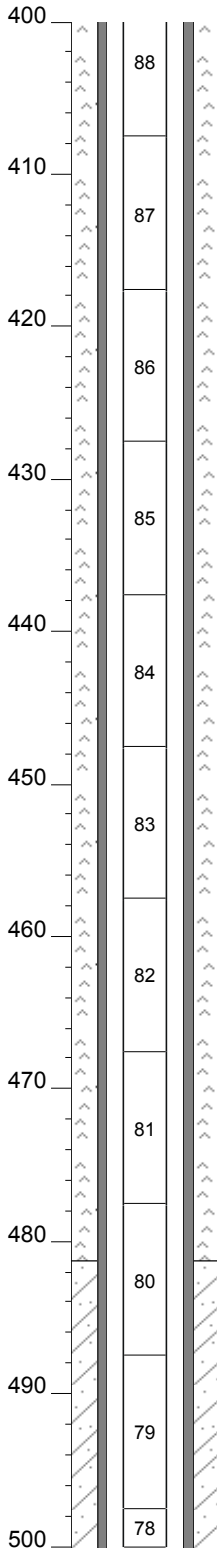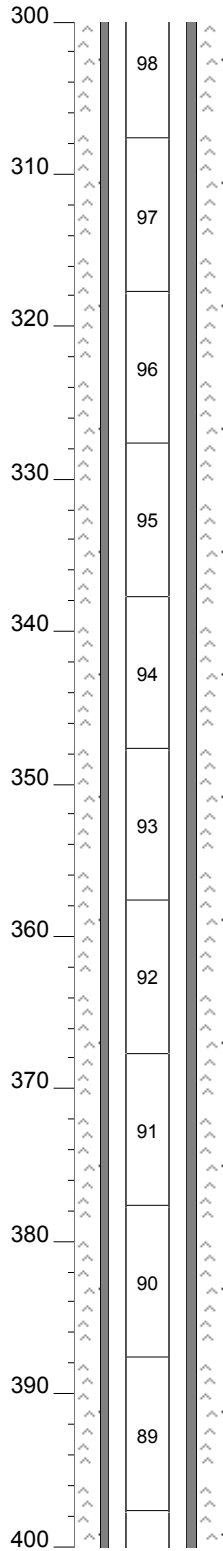




Summary MP Casing Log
Nye County

Job No: WB740
Well: EWDP-22S (R1 for 5-in riser)

Scale Back- MP Zone
Feet fill Log No.

Scale Back- MP Zone
Feet fill Log No.

Scale Back- MP Zone
Feet fill Log No.

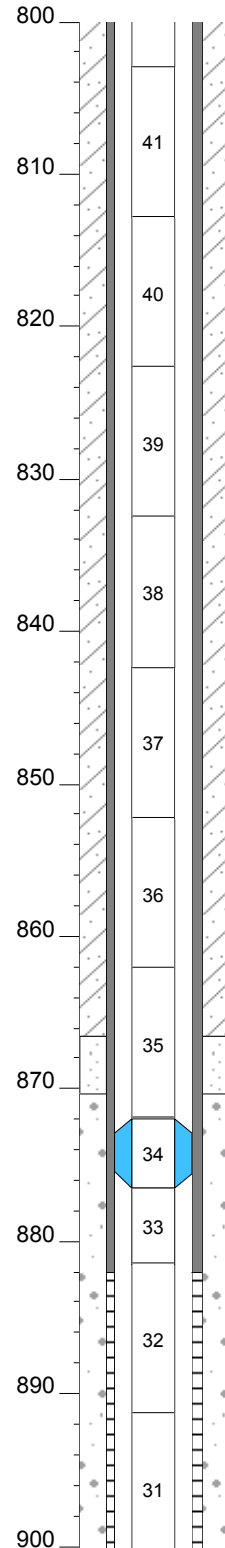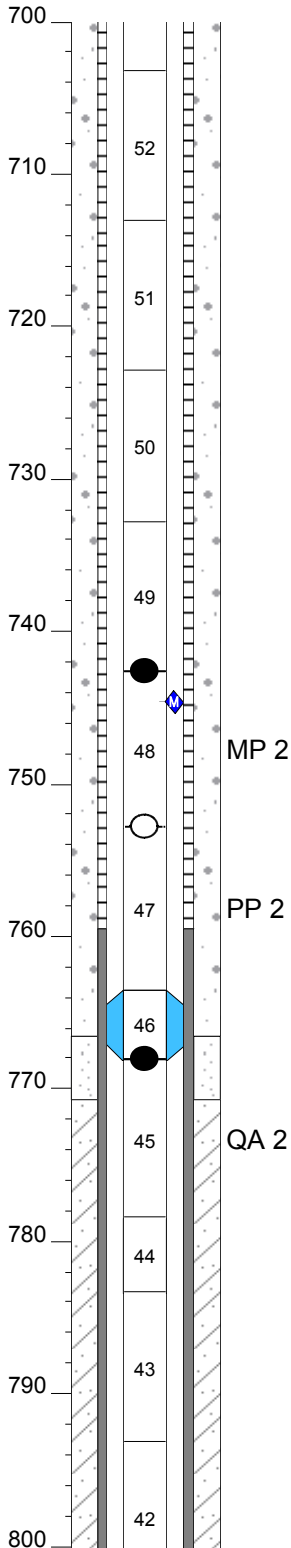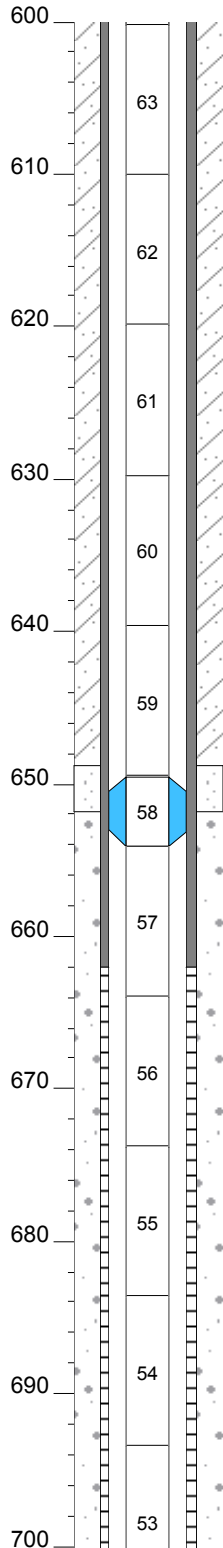

Summary MP Casing Log
Nye County

Job No: WB740
Well: EWDP-22S (R1 for 5-in riser)

