


for surface completion detail see Wellhead Protection Diagram

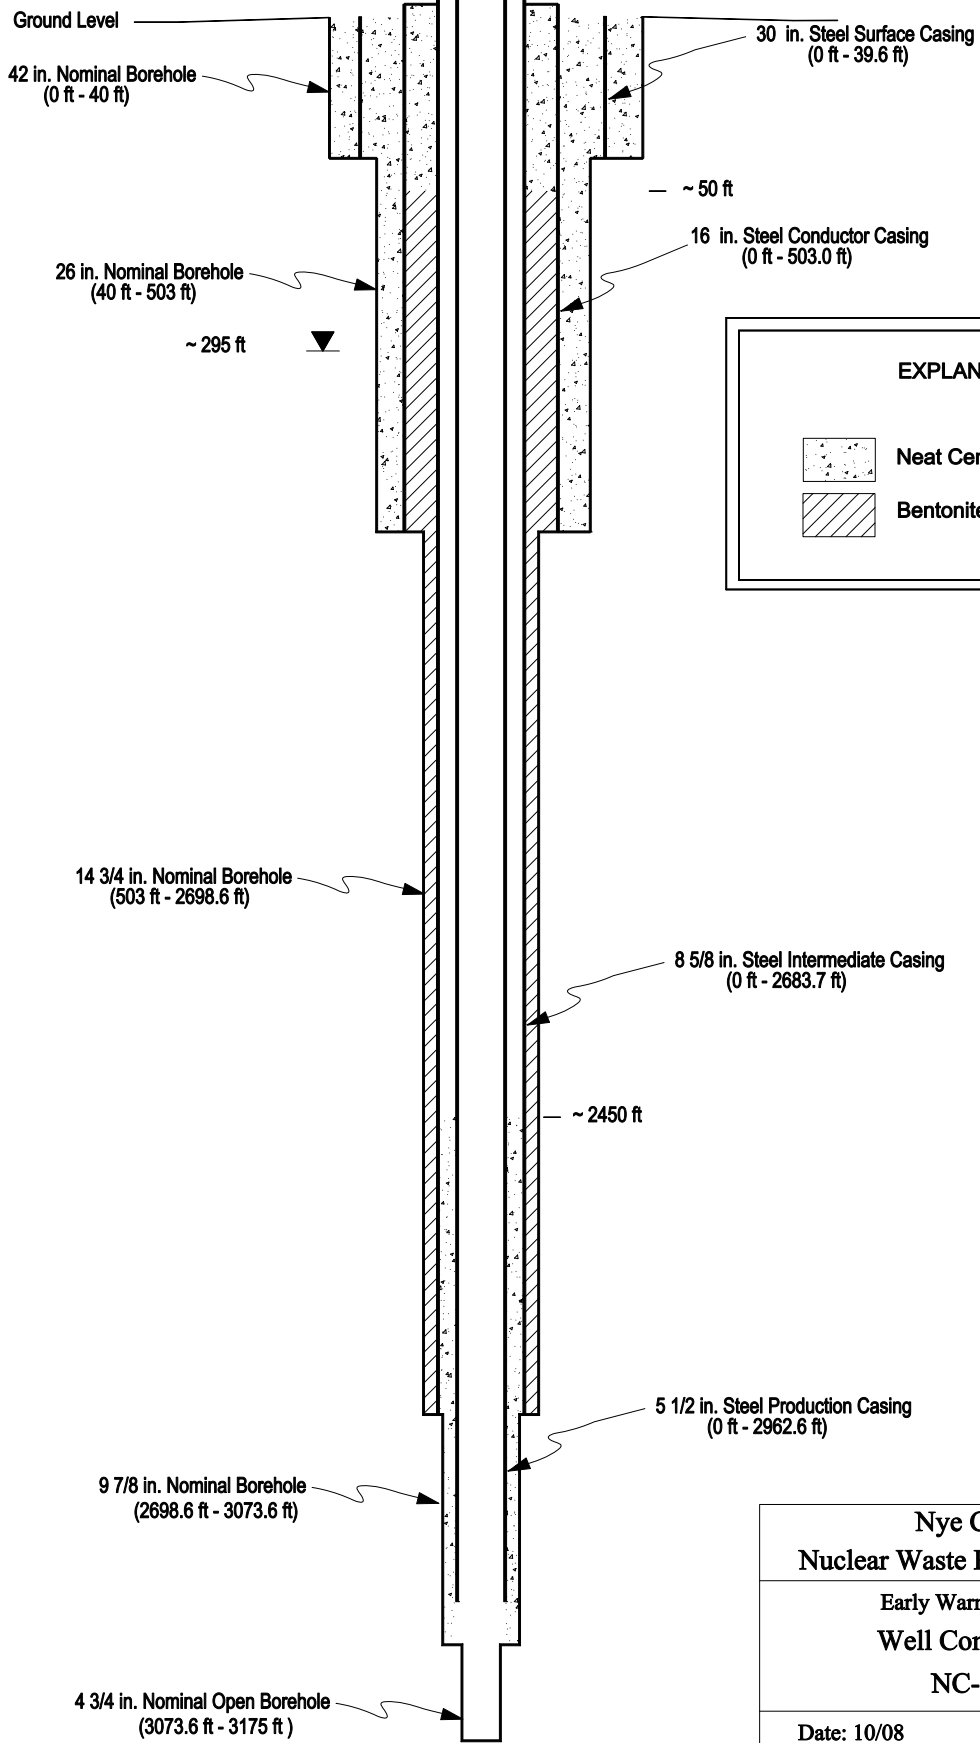

EXPLANATION	
	Neat Cement or Concrete Grout
	Bentonite Grout (≥20% solids)

<p>Nye County, Nevada          Nuclear Waste Repository Project Office</p>	
<p>Early Warning Drilling Program          Well Completion Diagram          NC-EWDP-2DB</p>	
Date: 10/08	Checked by: LK
Scale: none	Drawn by: JSW