


For surface completion detail see Wellhead Protection Diagram

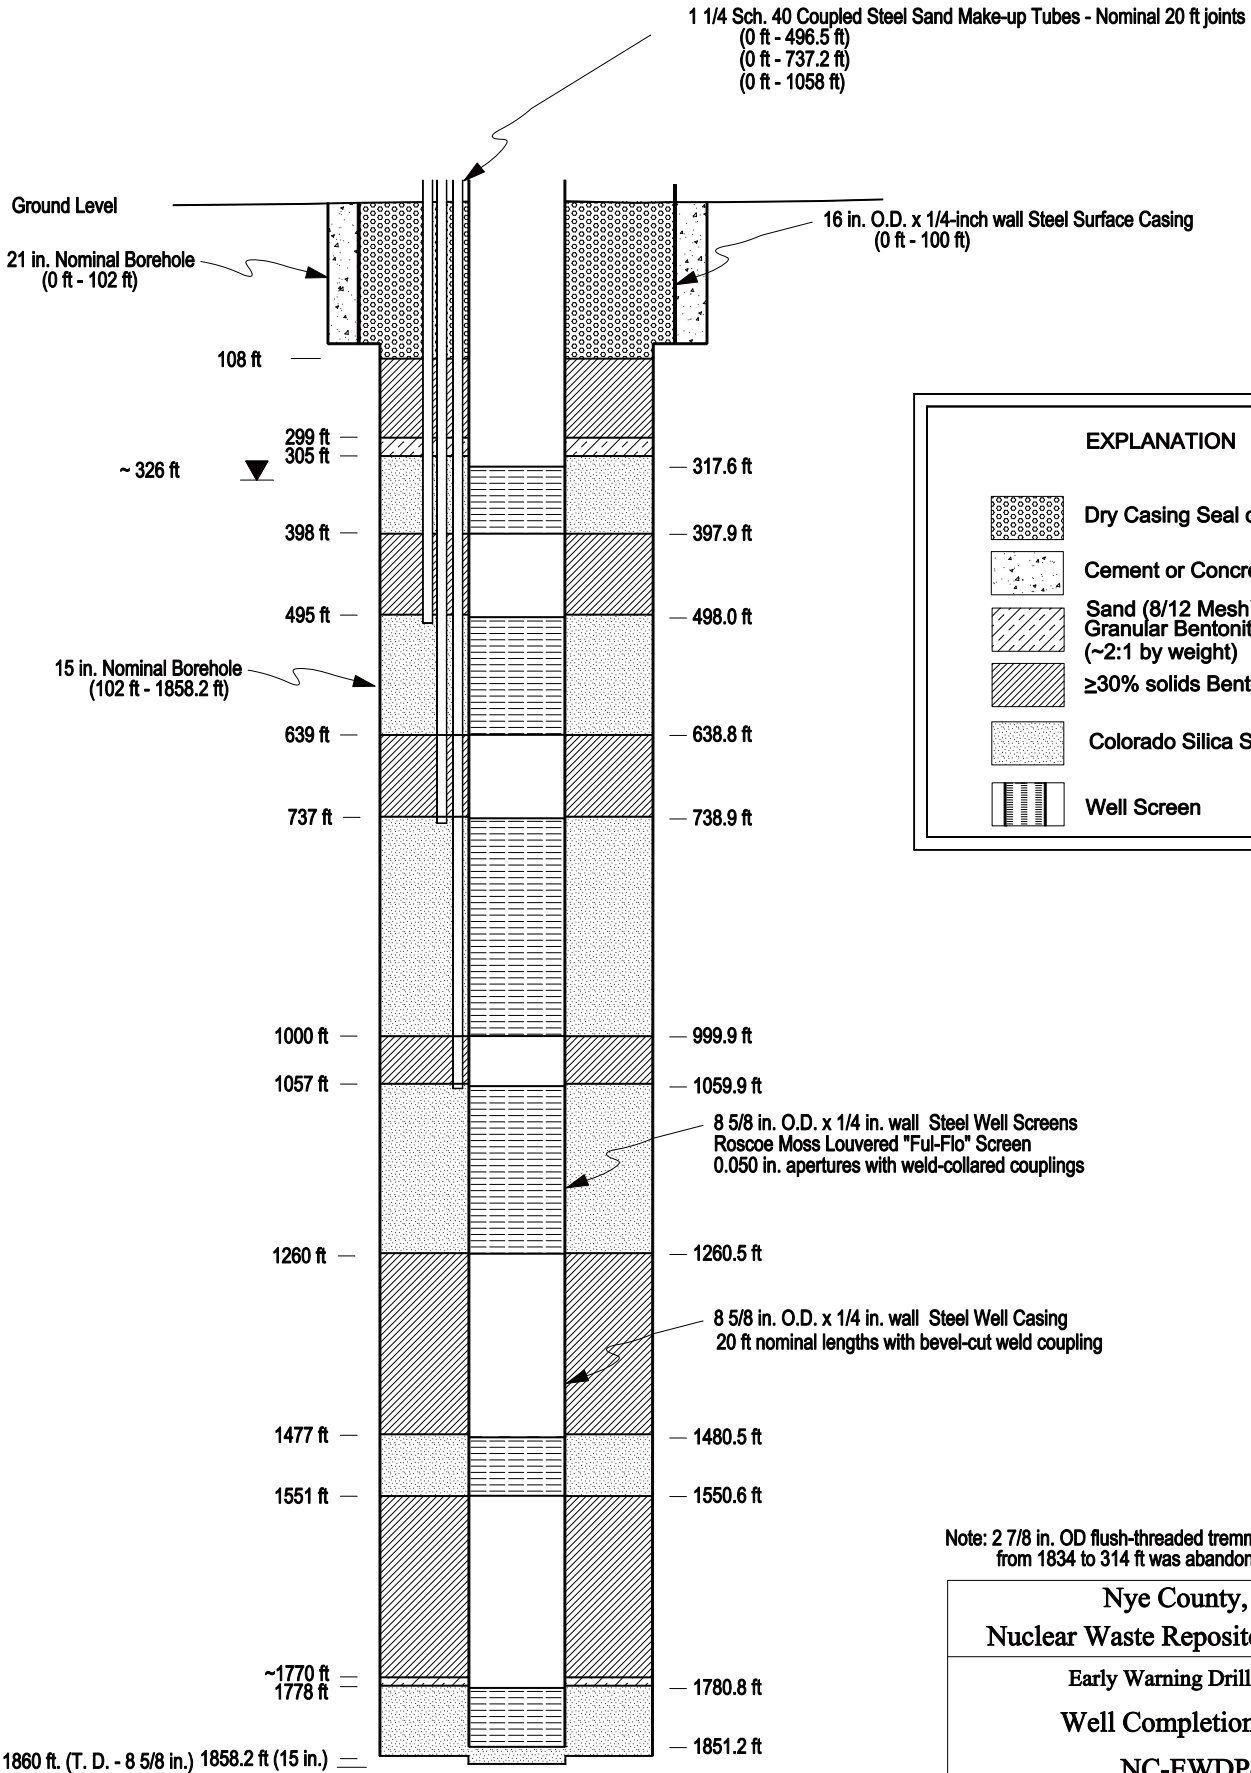

EXPLANATION	
	Dry Casing Seal or equivalent
	Cement or Concrete Grout
	Sand (8/12 Mesh) / Granular Bentonite (8 Mesh) (~2:1 by weight)
	≥30% solids Bentonite Grout
	Colorado Silica Sandpack (8/12 Mesh)
	Well Screen

Note: 2 7/8 in. OD flush-threaded tremmie line from 1834 to 314 ft was abandoned in hole.

Nye County, Nevada Nuclear Waste Repository Project Office	
Early Warning Drilling Program Well Completion Diagram NC-EWDP-4PD	
Date: 07/09	Checked by: LK
Scale: none	Drawn by: JSW